


## MASONRY WALL - FRAME JUNCTION

Detail of the steel frame junction to the exterior wall

- ① Concrete block
- ② Steel frame
- ③ Brick ties
- ④ Brick
- ⑤ Transition membrane

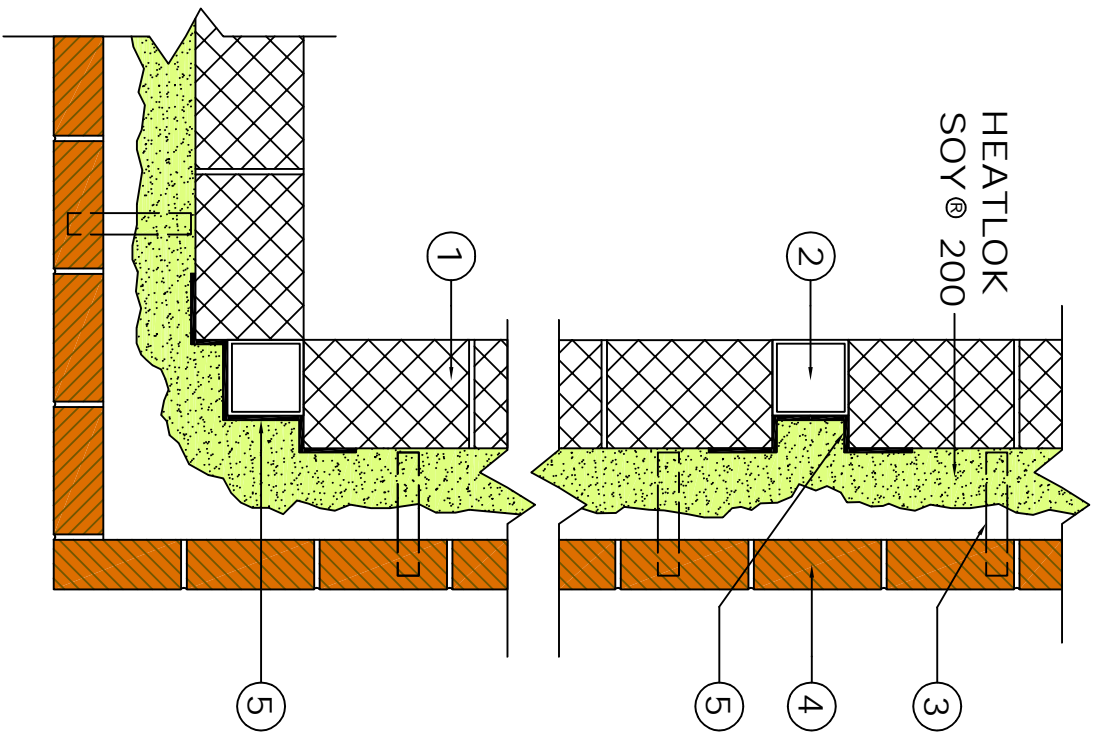

DRAWN BY <b>M.SAUCEDO</b>
ARCH-5
DATE <b>2008</b>

**DEMILEC USA LLC.**  
 ARCHITECTURAL DETAILS  
 TYPICAL STEEL BUILDING SECTION (MASONRY WALL)  
 SPRAY FOAM INSULATION

2325 GALLERIA DRIVE - ARLINGTON, TX 76011 - Phone: (817) 640-4900 - Fax: (817) 633-2000  
 Website: www.DEMILECUSA.com - Http://www.statelecton500.com - Email: info@DEMILECUSA.com

SCALE <b>1/2" = 1'-0"</b>
SHEET NO. <b>1</b>